


PORT SIDE Scale 1:50

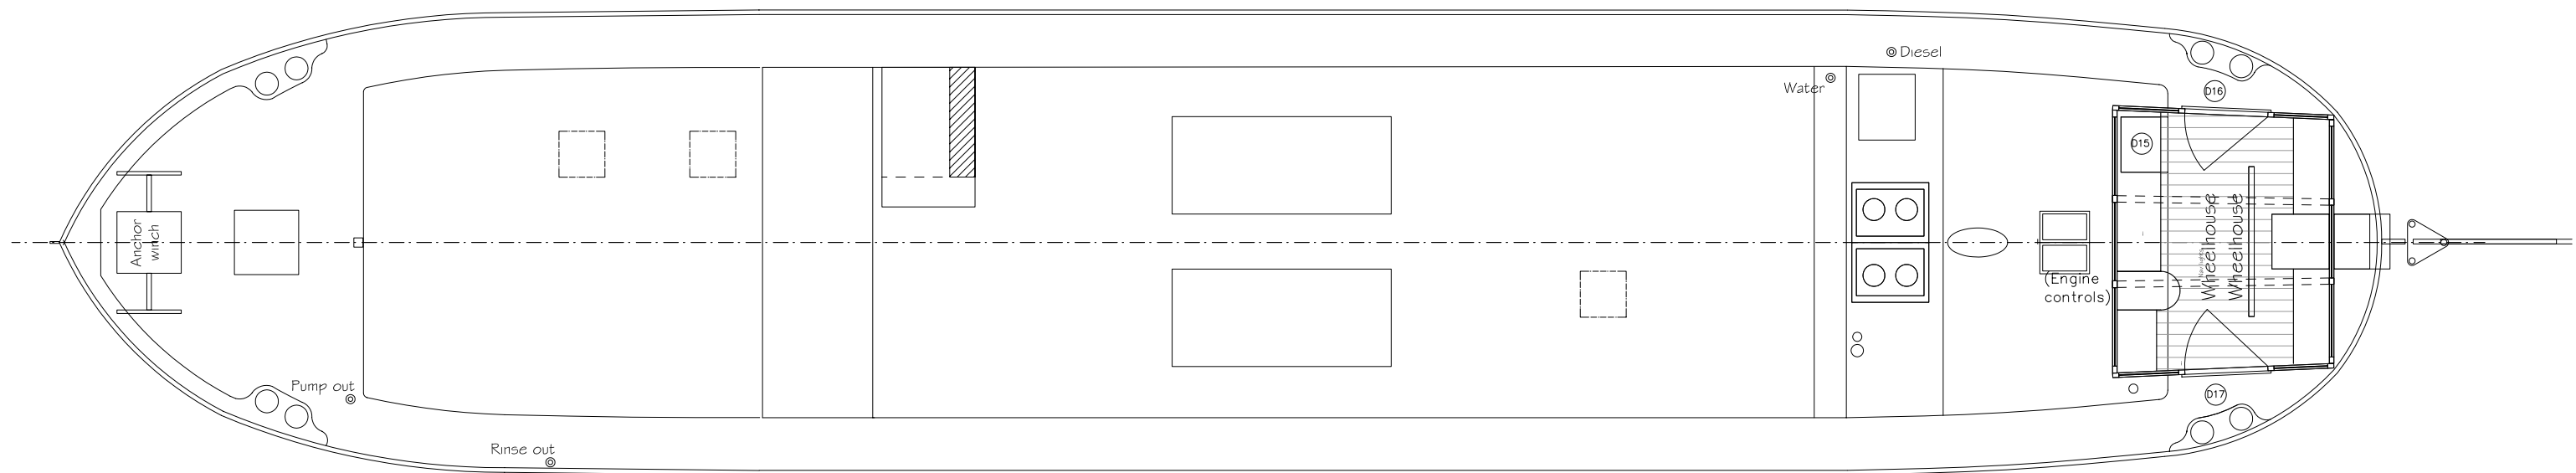

PLAN VIEW Scale 1:50